
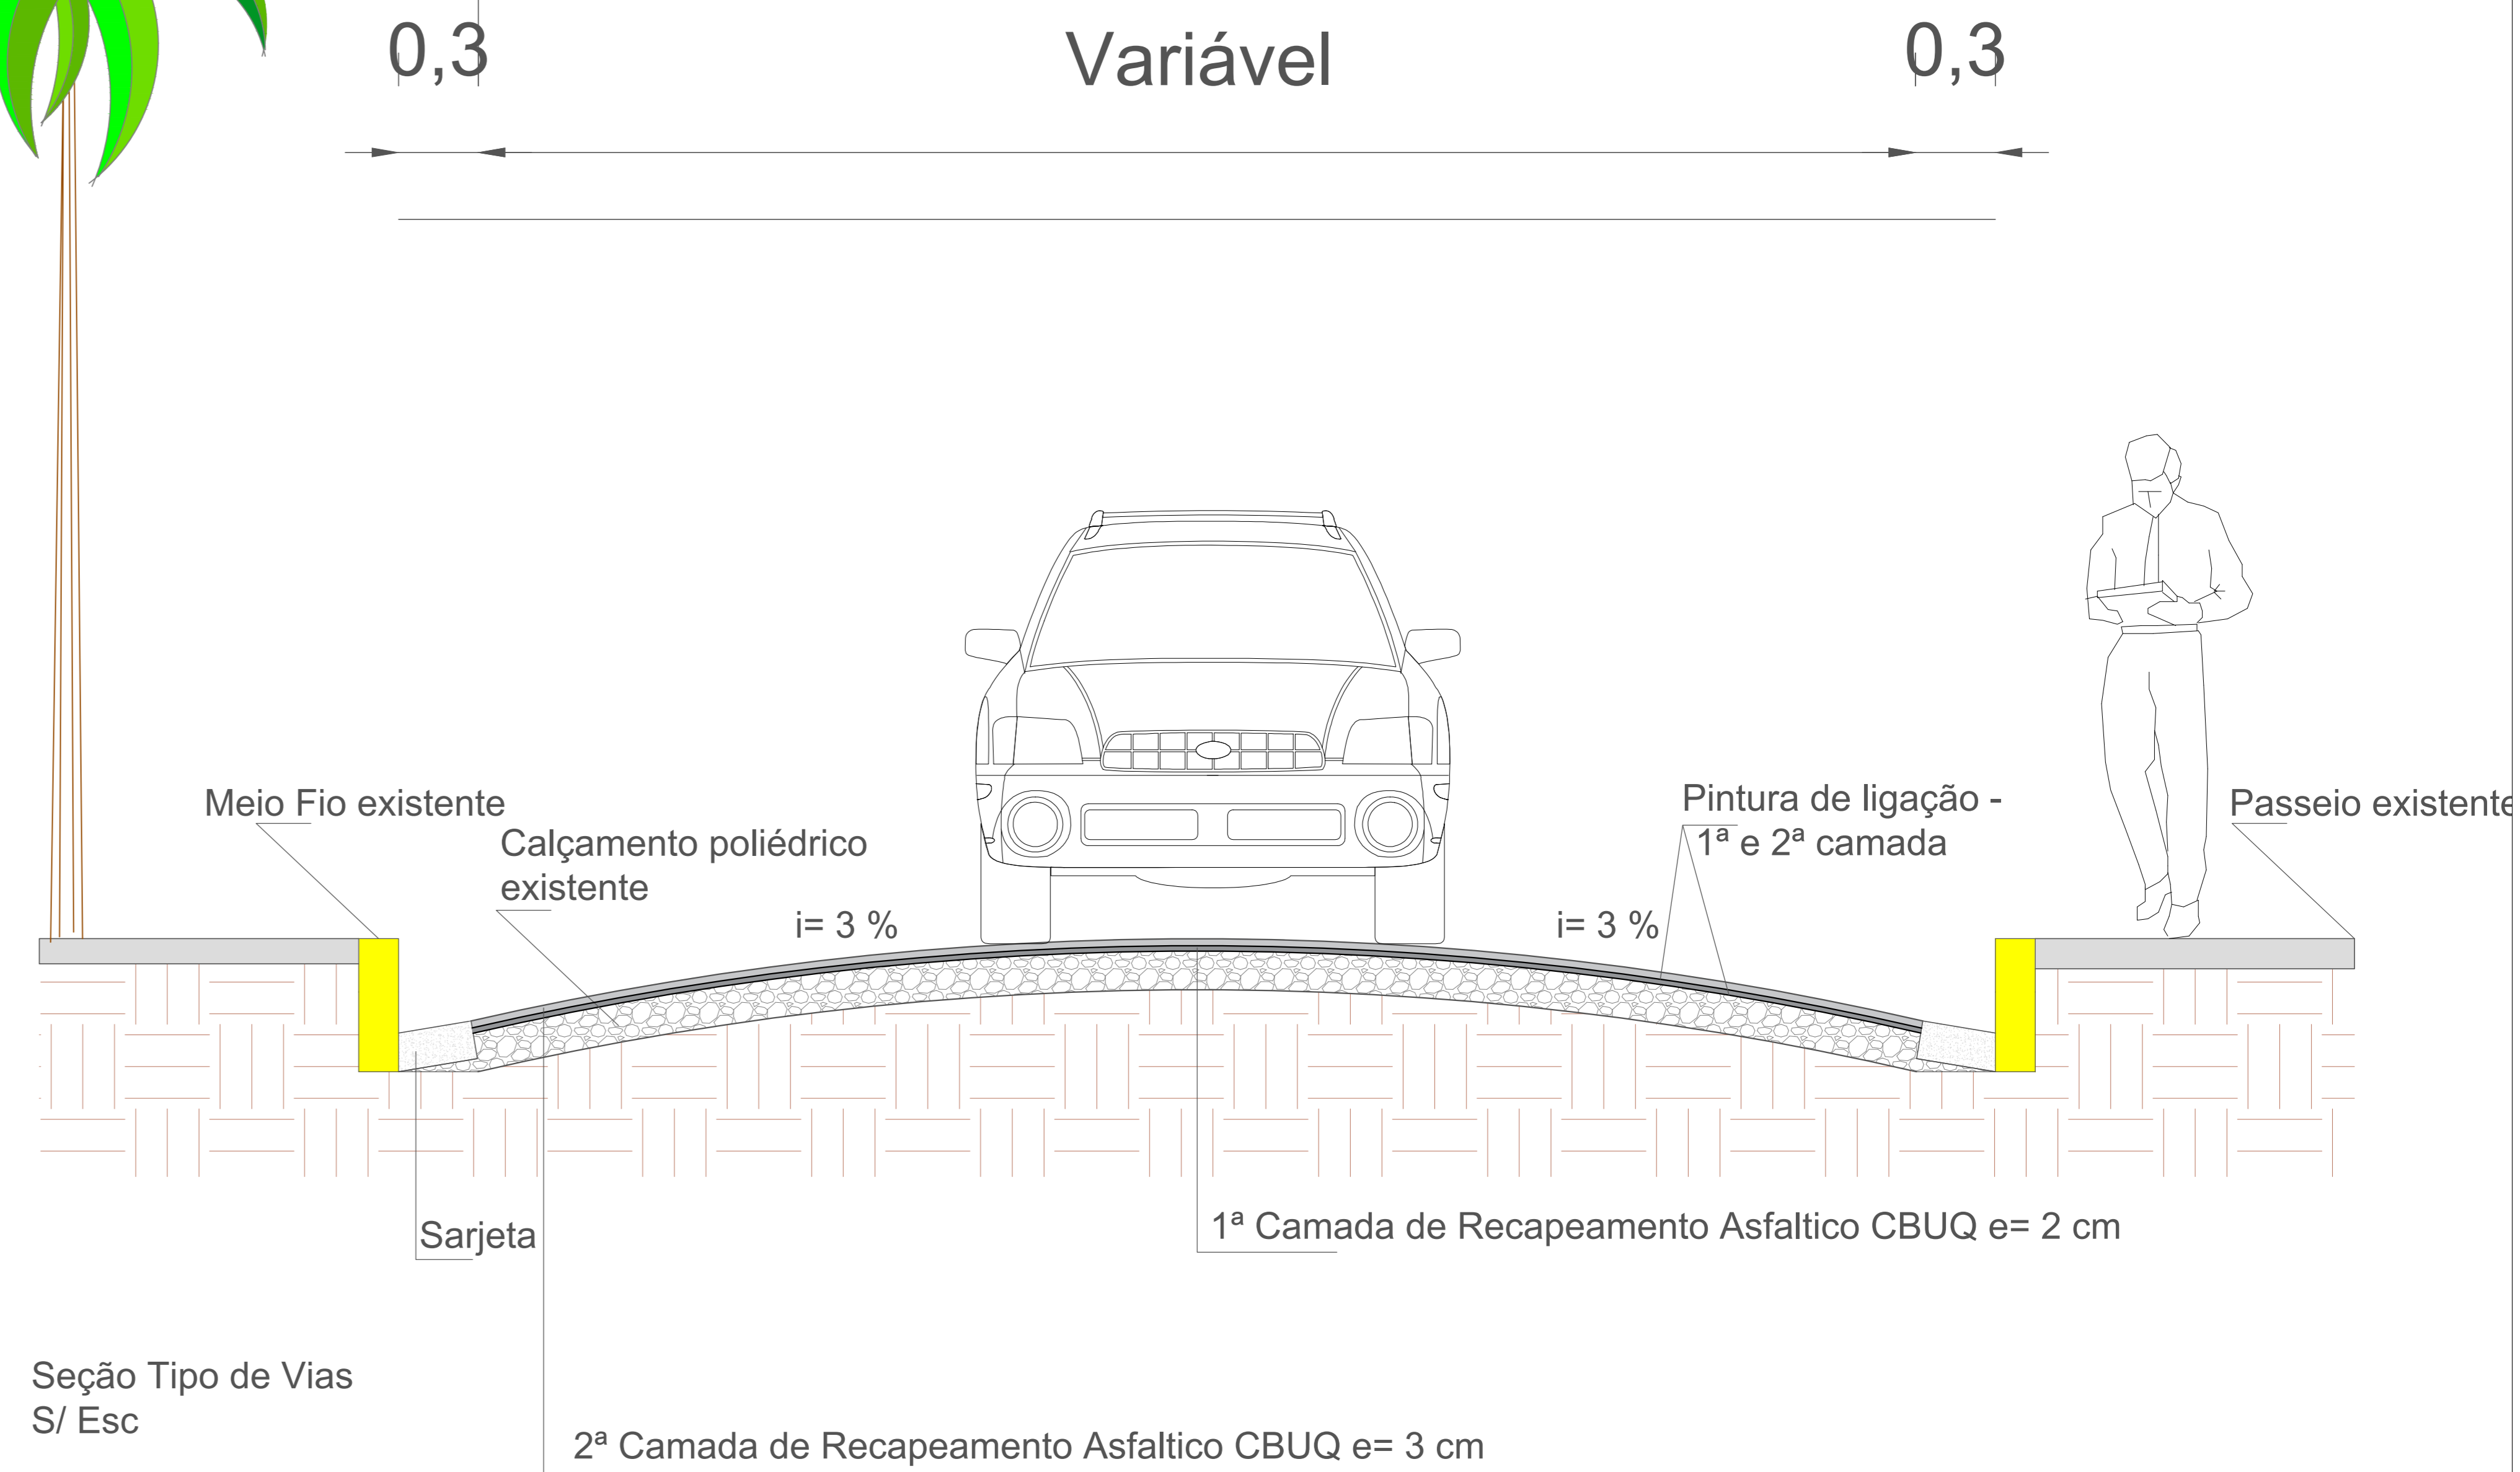


1 Planta Baixa

S/ Escala

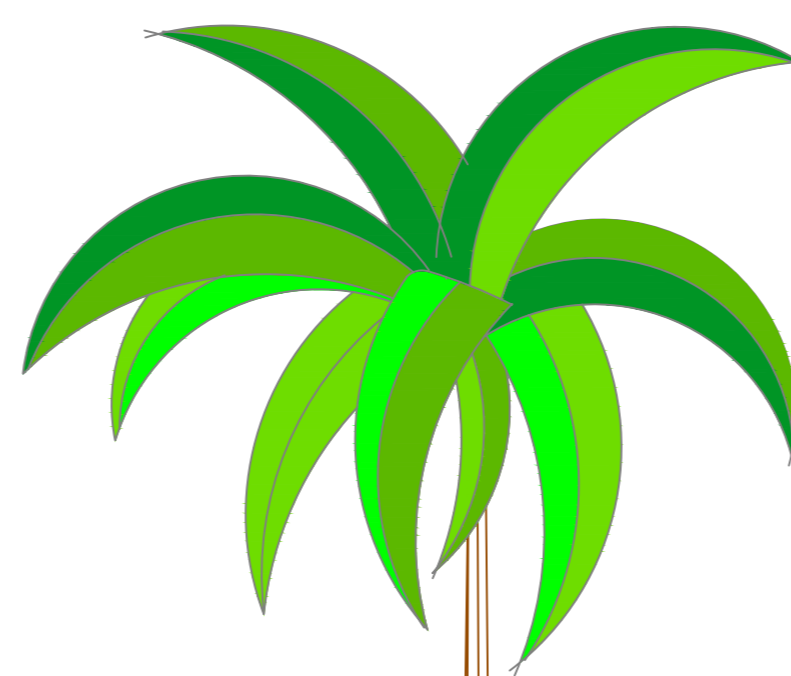

LEGENDA	
Sarjeta	
Recapeamento Asfáltico	
Boca de Lobo Existente	
Meio Fio Existente	